


南館広場 平面図

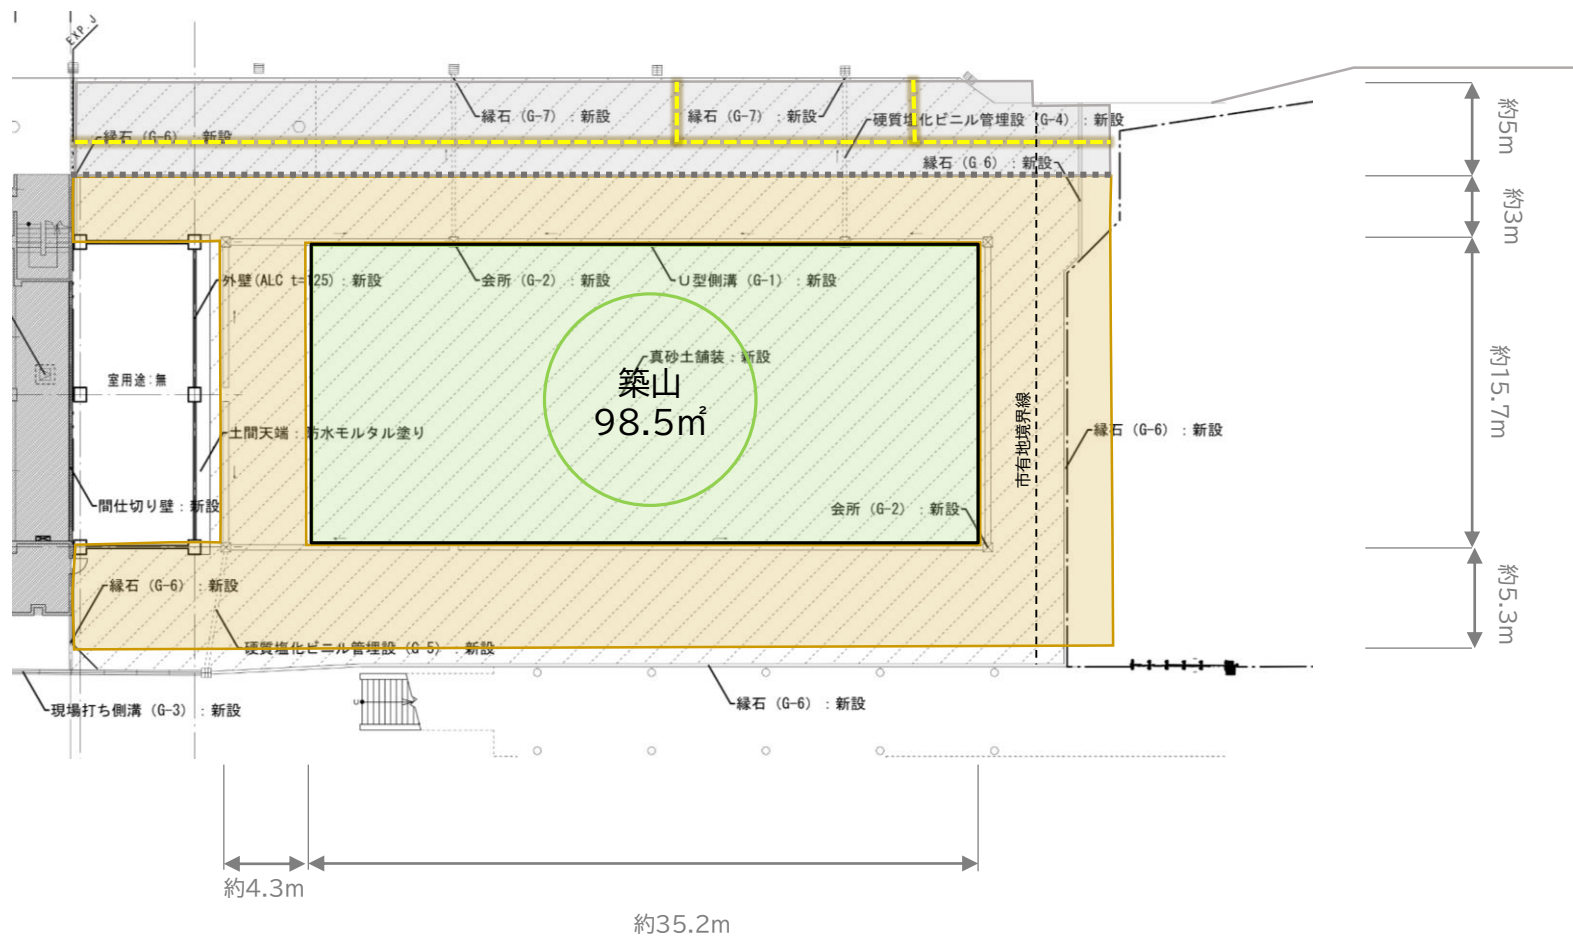

S=1:400 (A4)